



**SLEIGHTER**  
DESIGN

UNIVERSITY BUSINESS PARK  
1060 EBERLY WAY  
LEMONT FURNACE, PA 15456  
724.438.4010  
WWW.SLEIGHTERDESIGN.COM

CONFIDENTIAL - ALL RIGHTS RESERVED  
SEAL

PROJECT

PRESTO VFD  
ADDITION AND  
RENOVATION

OWNER

PRESTO VFD  
STATION 125

PROJECT NUMBER  
R21-150-01

ISSUED FOR  
COST ESTIMATE SET


ISSUE DATE  
MAY 9, 2022

SHEET NAME


ELEVATIONS  
AND  
SECTIONS

SHEET NUMBER


A2.00

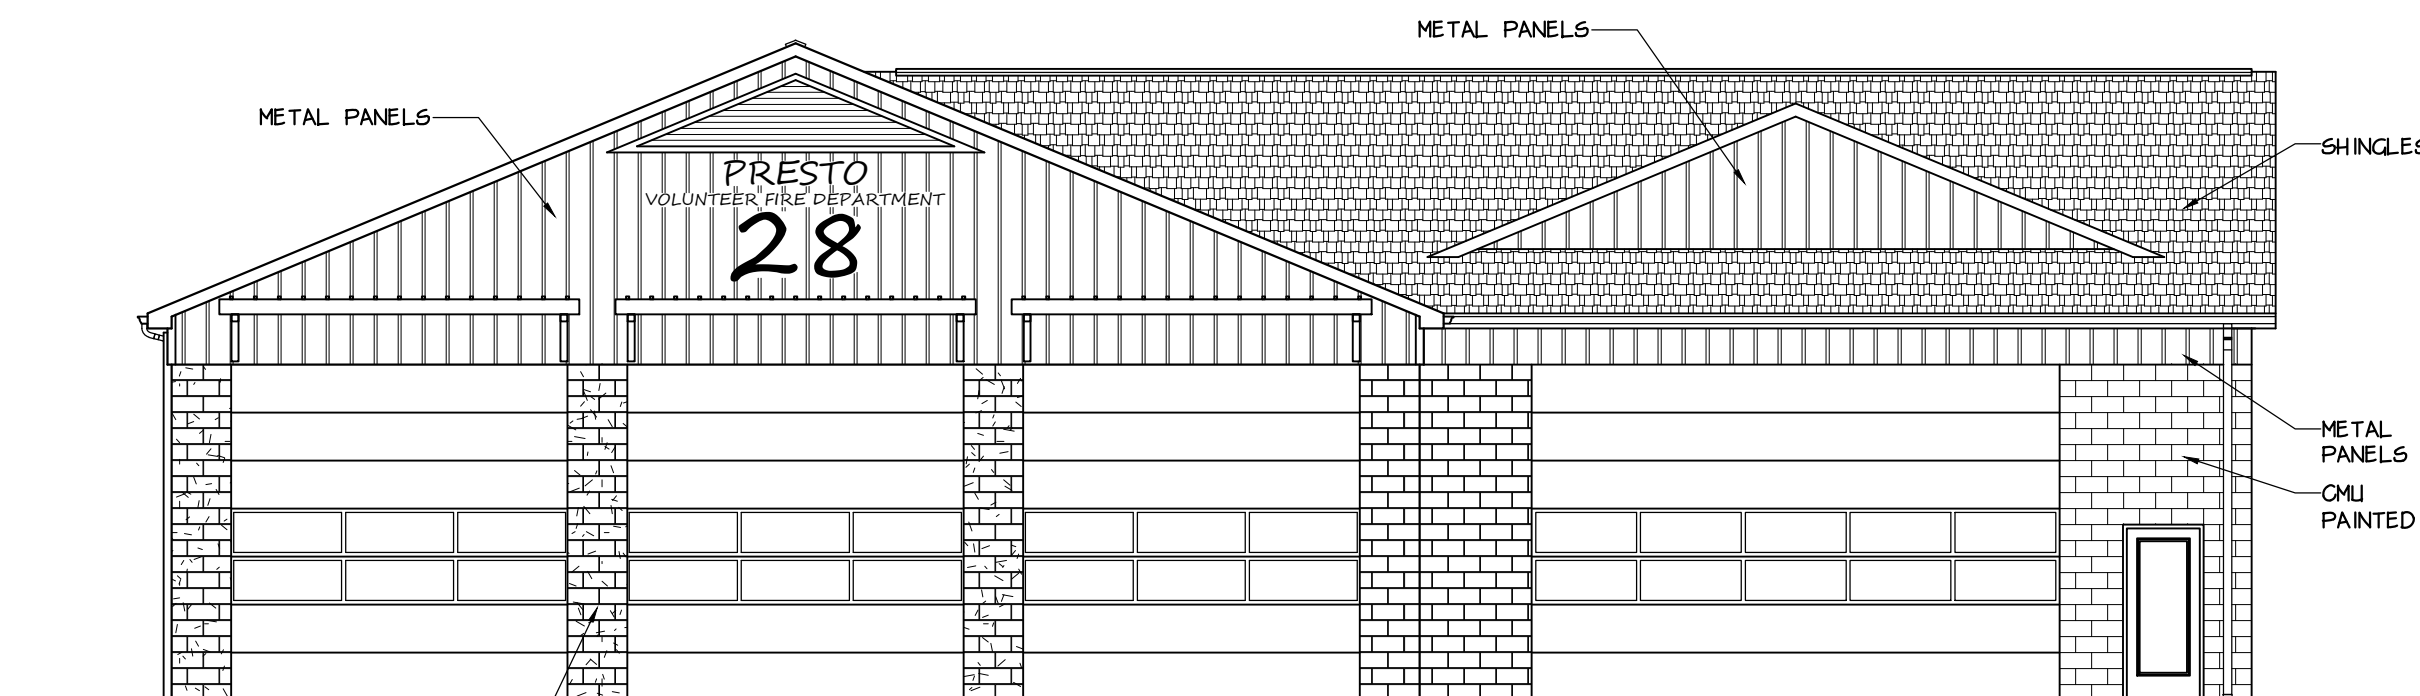


1 ELEVATION  
A2.00 SCALE: 1/8" = 1'-0"

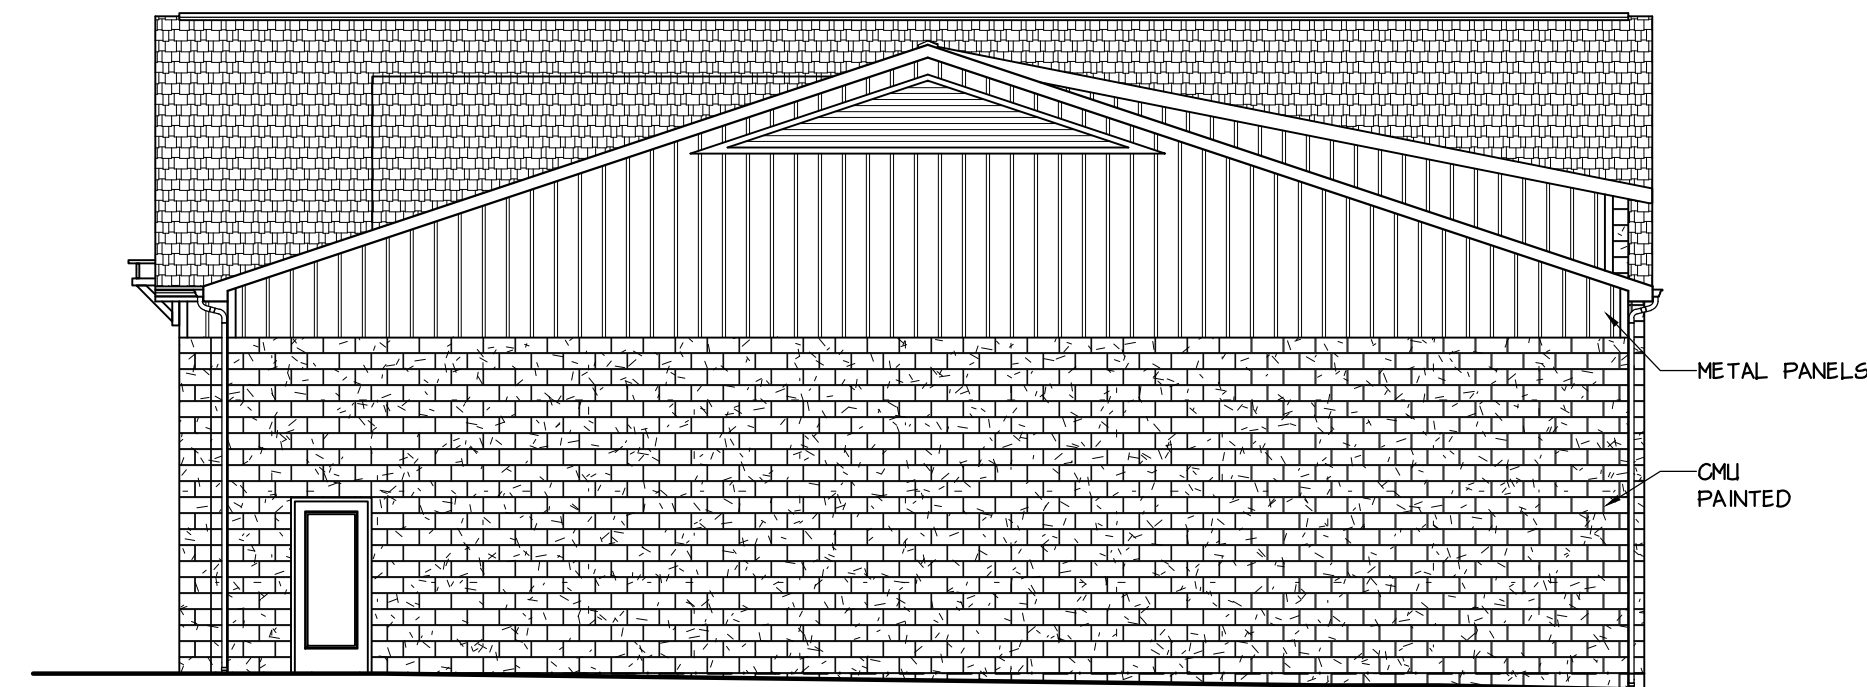


2 ELEVATION  
A2.00 SCALE: 1/8" = 1'-0"

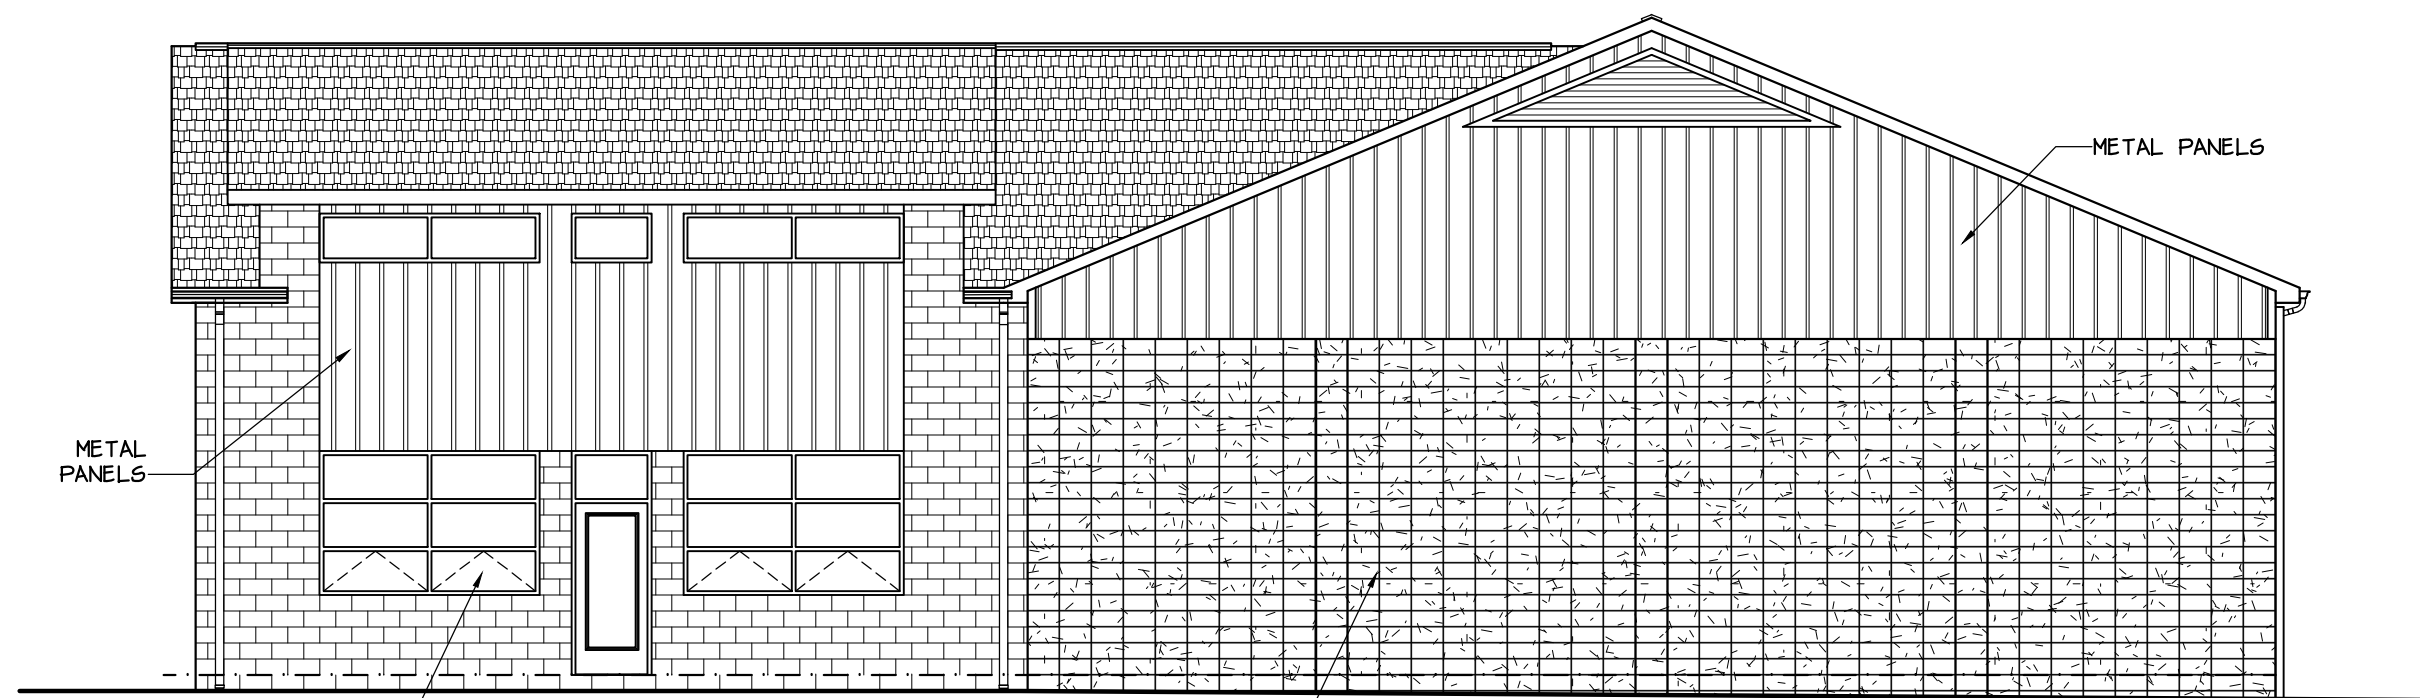

3 ELEVATION  
A2.00 SCALE: 1/8" = 1'-0"

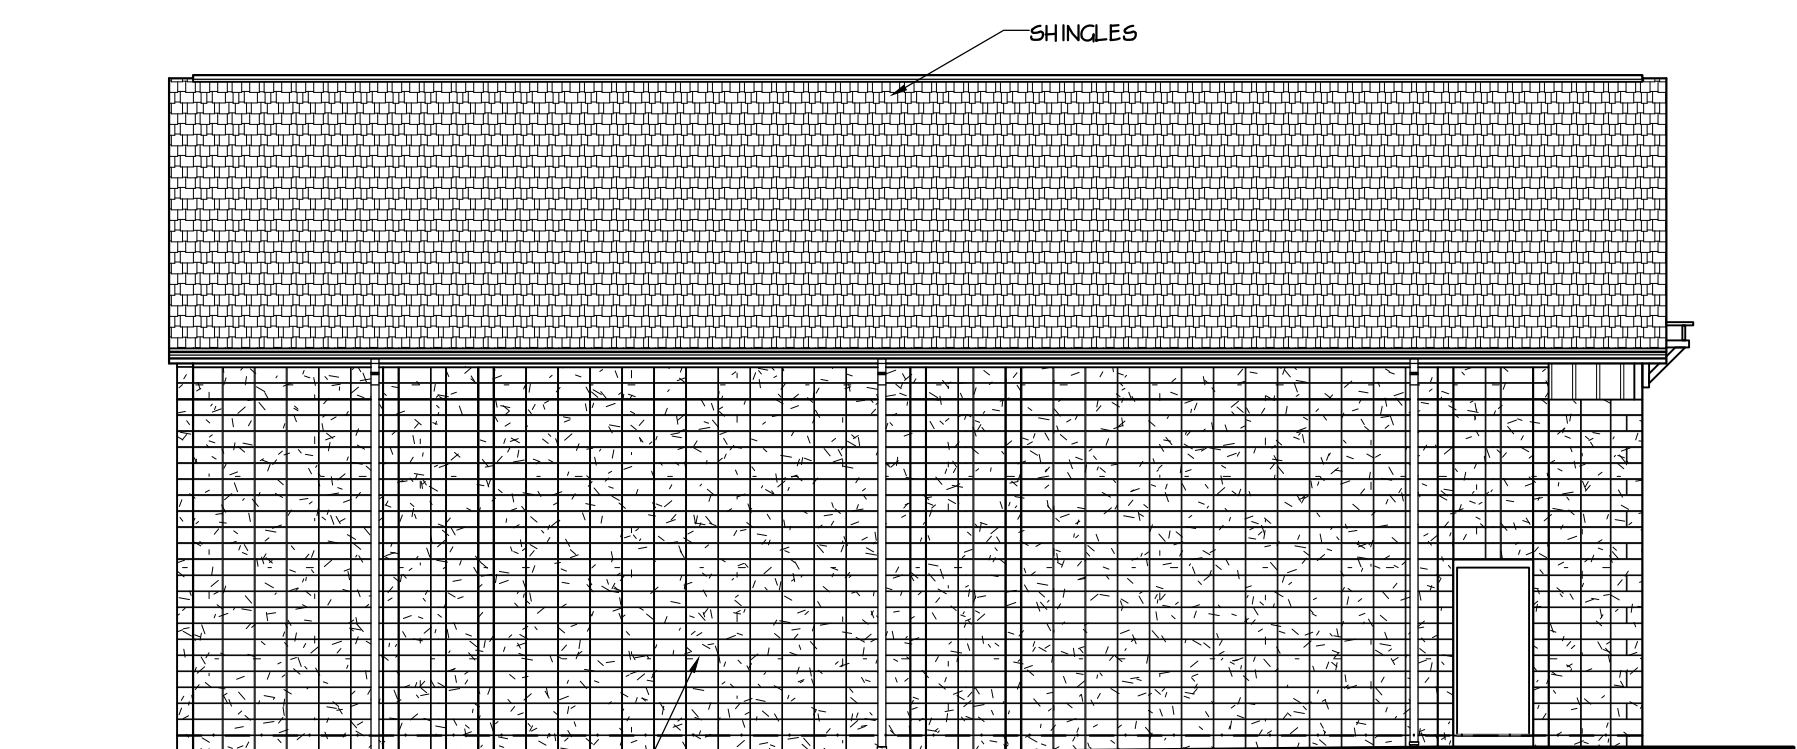

4 ELEVATION  
A2.00 SCALE: 1/8" = 1'-0"

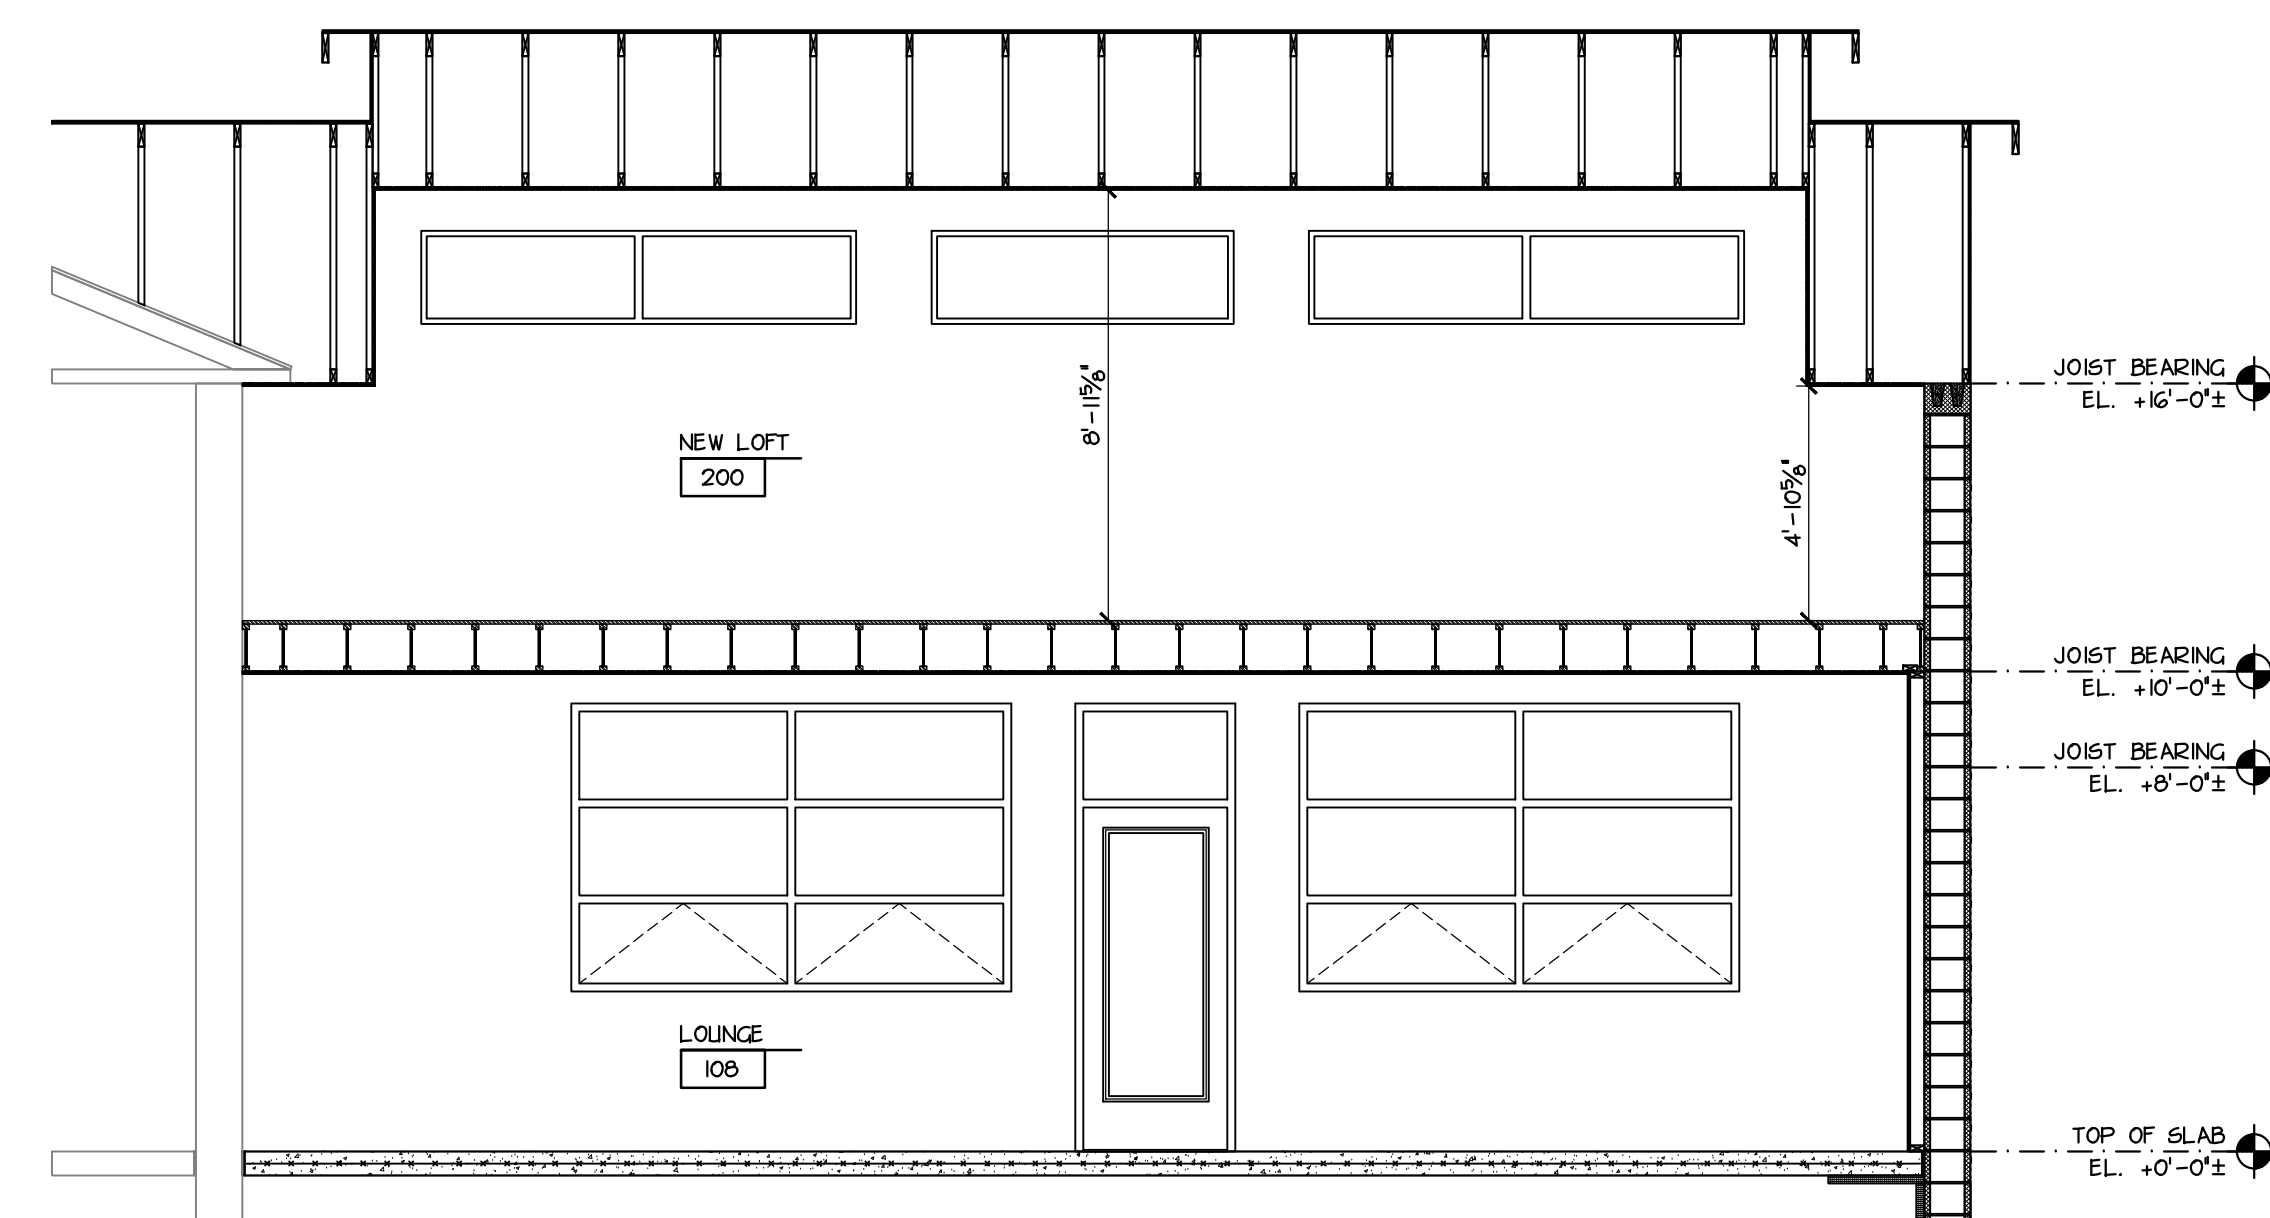


5 SECTION  
A2.00 SCALE: 1/4" = 1'-0"




**SLEIGHTER**  
DESIGN

UNIVERSITY BUSINESS PARK  
1060 EBERLY WAY  
LEMONT FURNACE, PA 15456  
724.438.4010  
WWW.SLEIGHTERDESIGN.COM


CONFIDENTIAL - ALL RIGHTS RESERVED  
SEAL

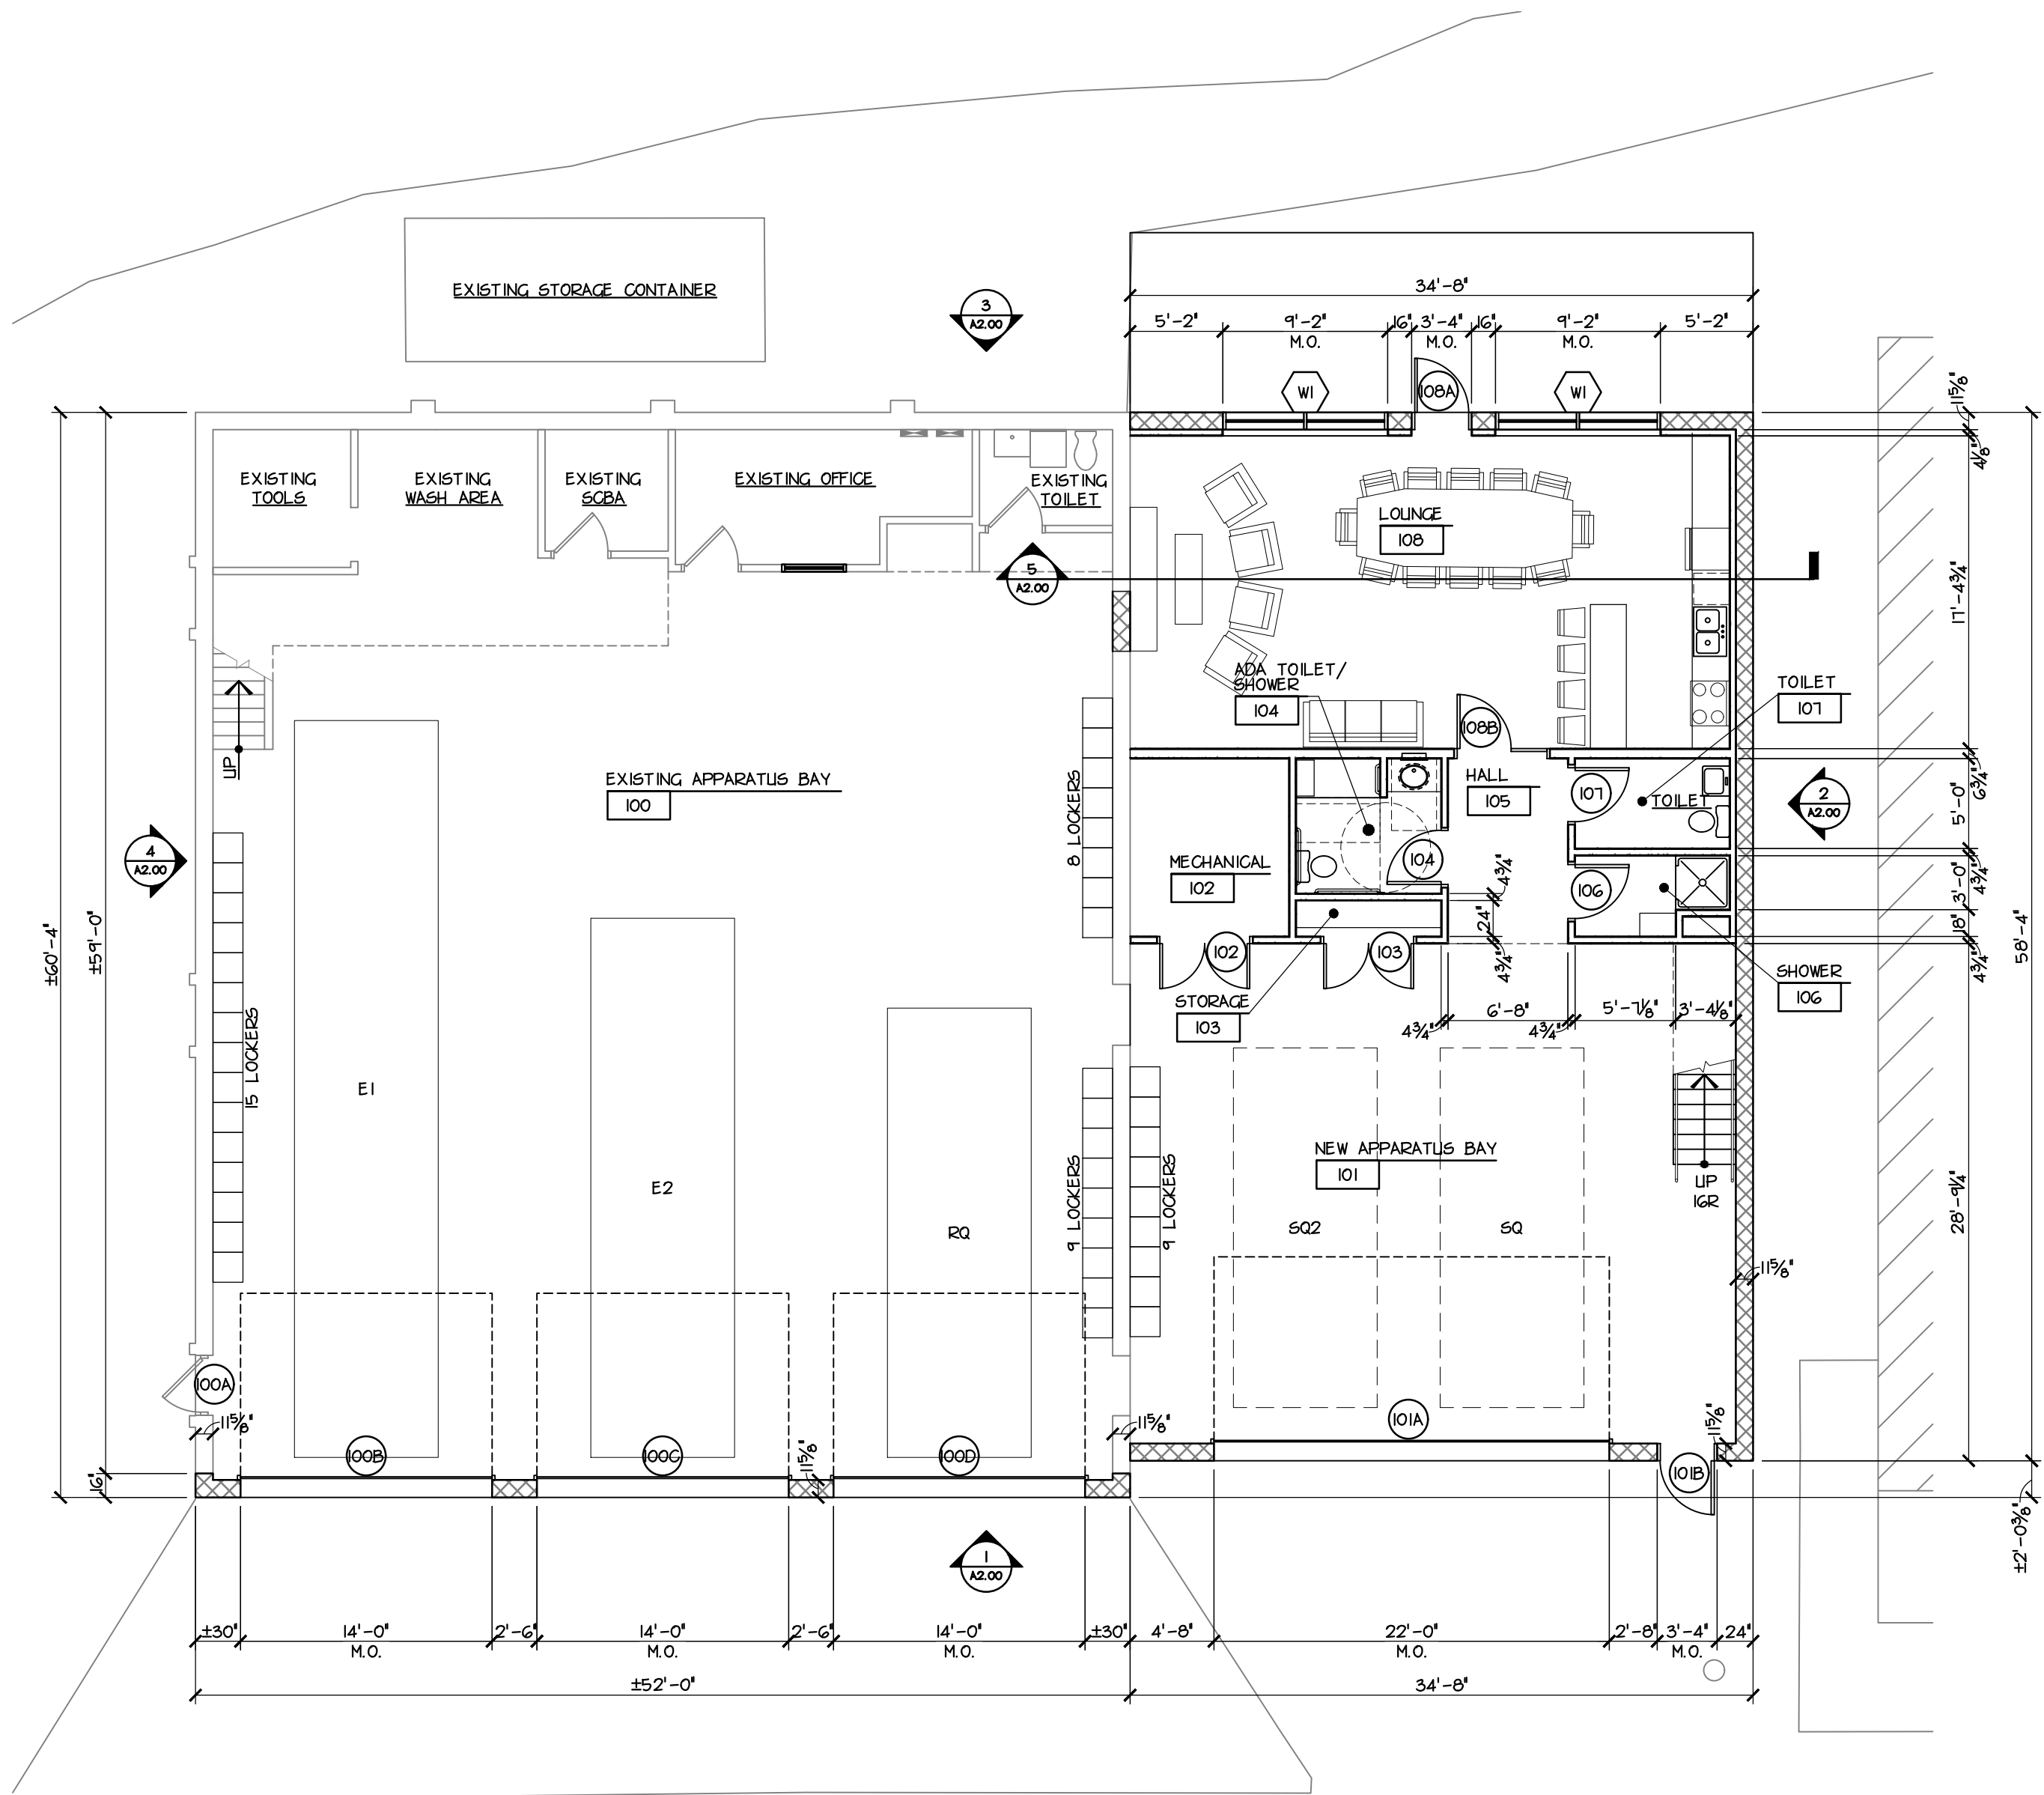

**1 FIRST FLOOR PLAN**  
SCALE: 1/8" = 1'-0"

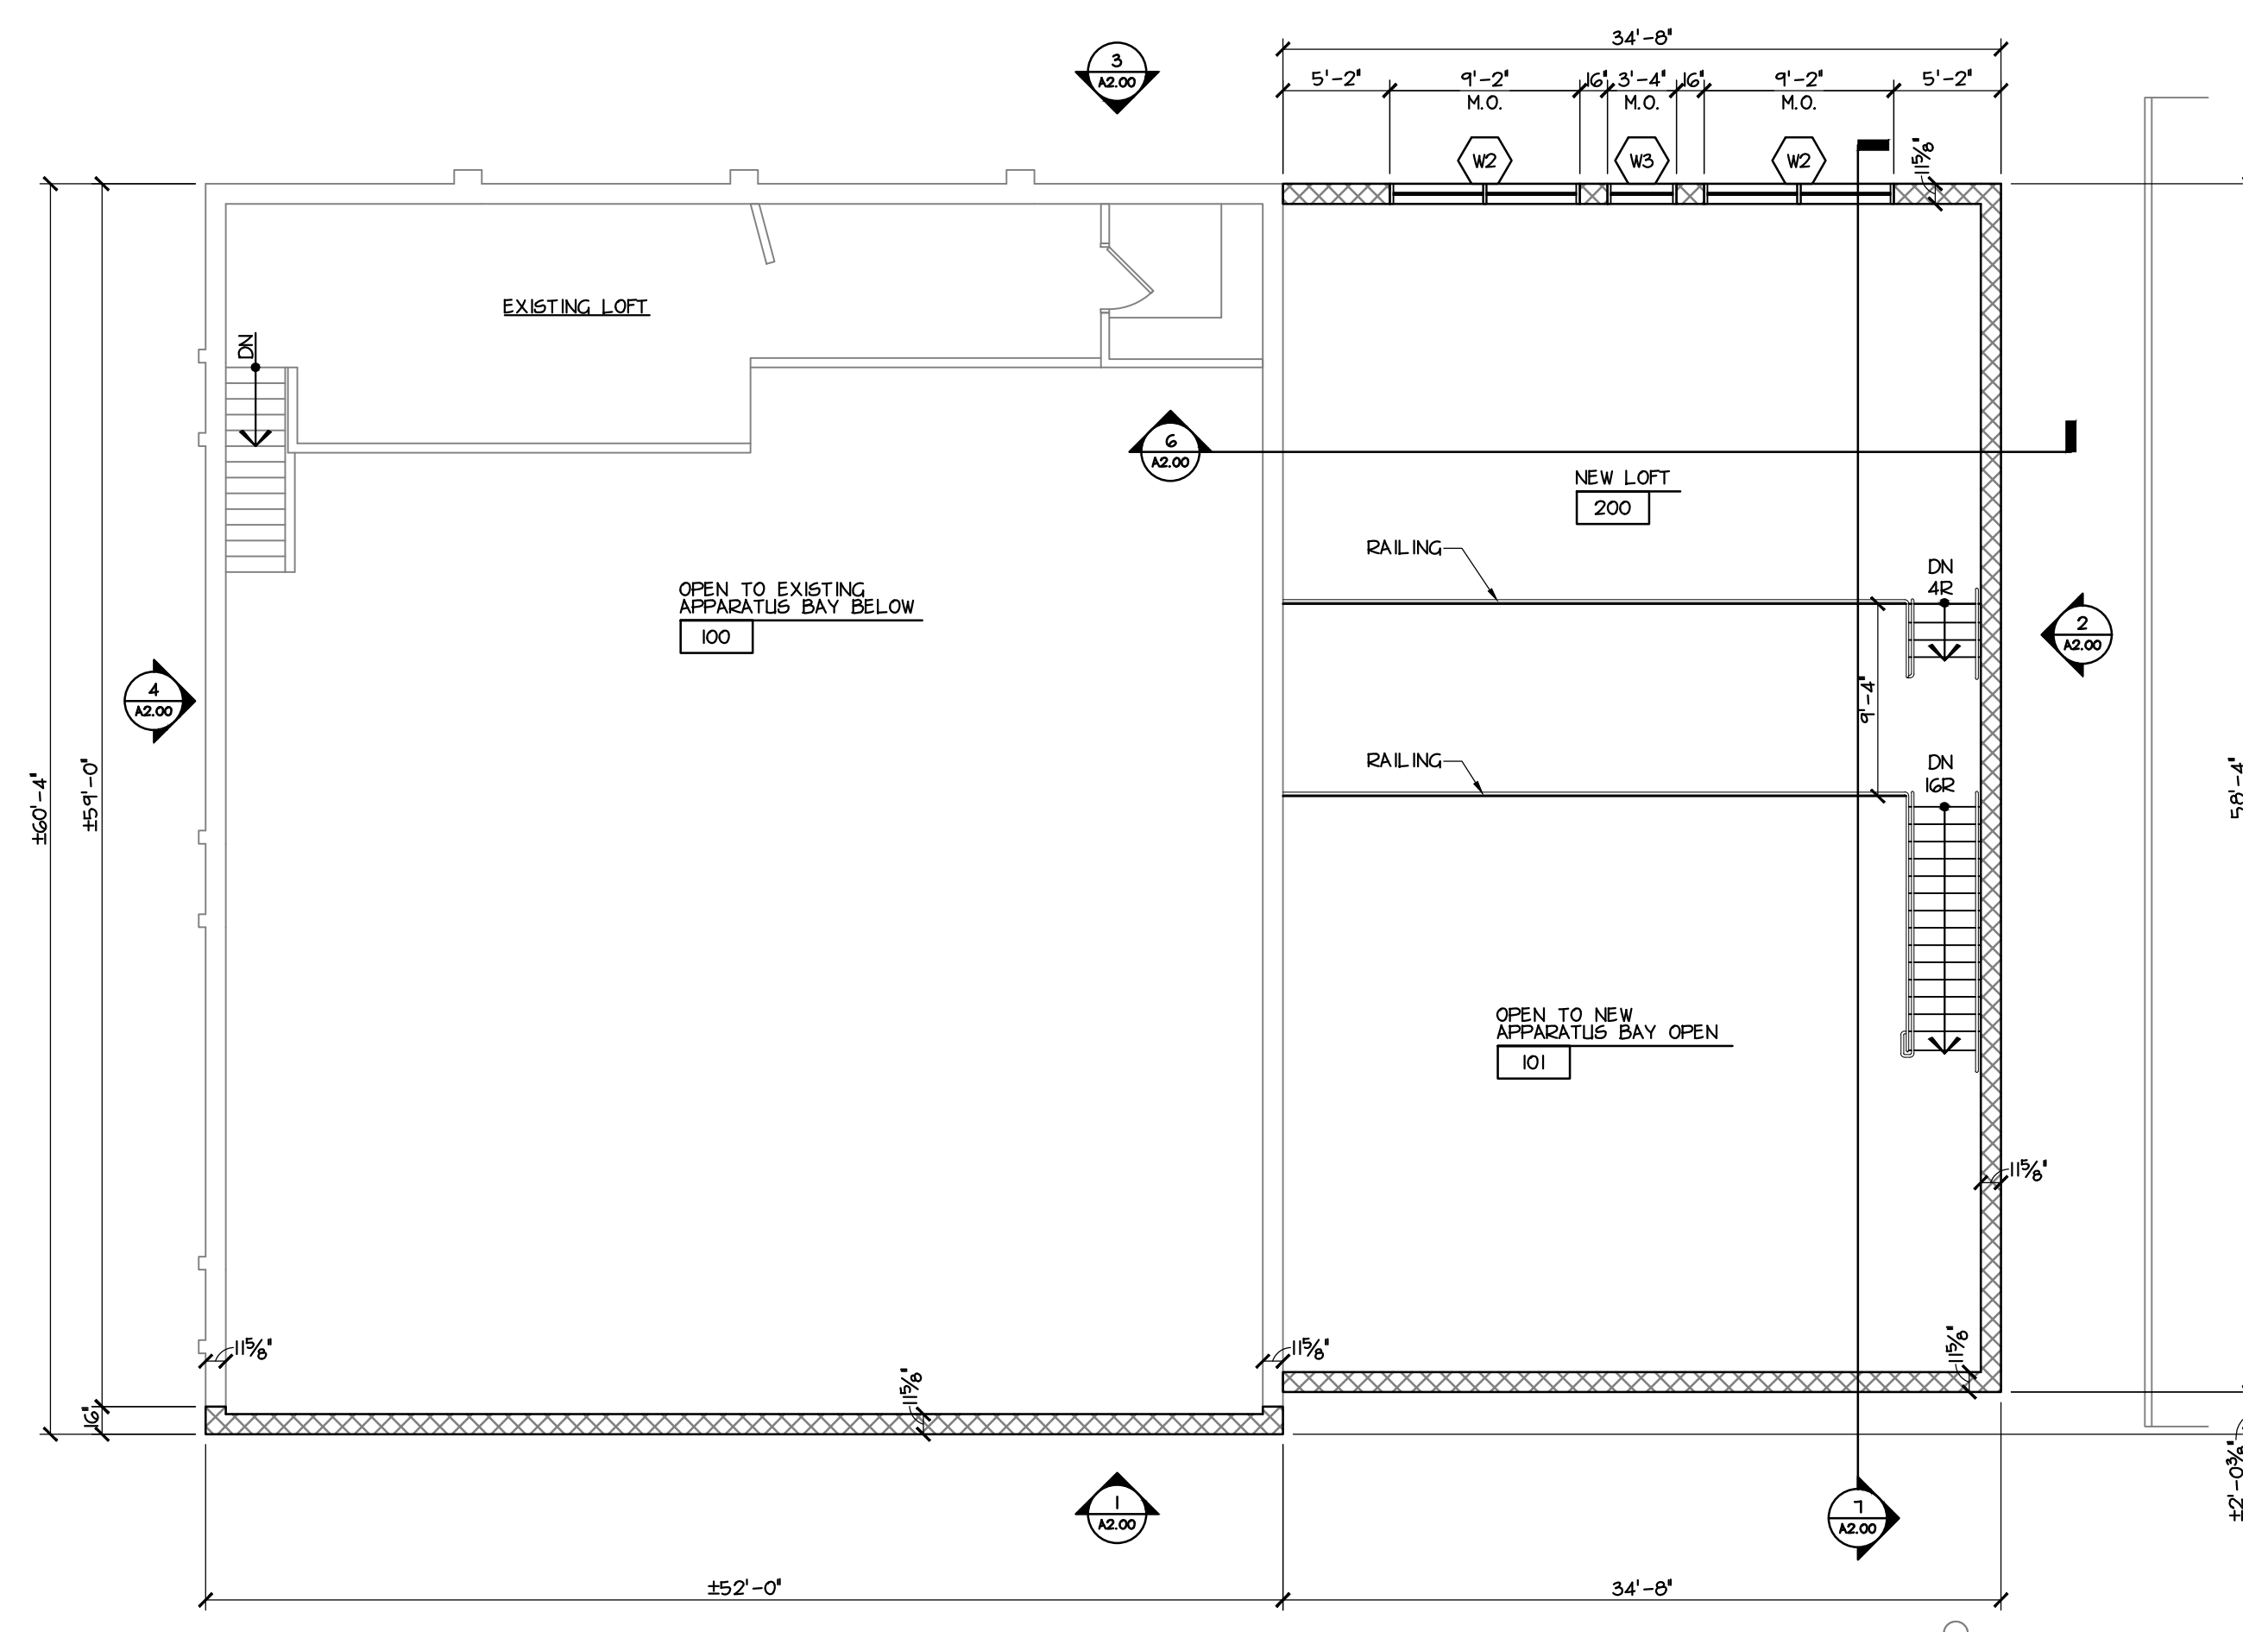

**2 SECOND FLOOR PLAN**  
SCALE: 1/8" = 1'-0"

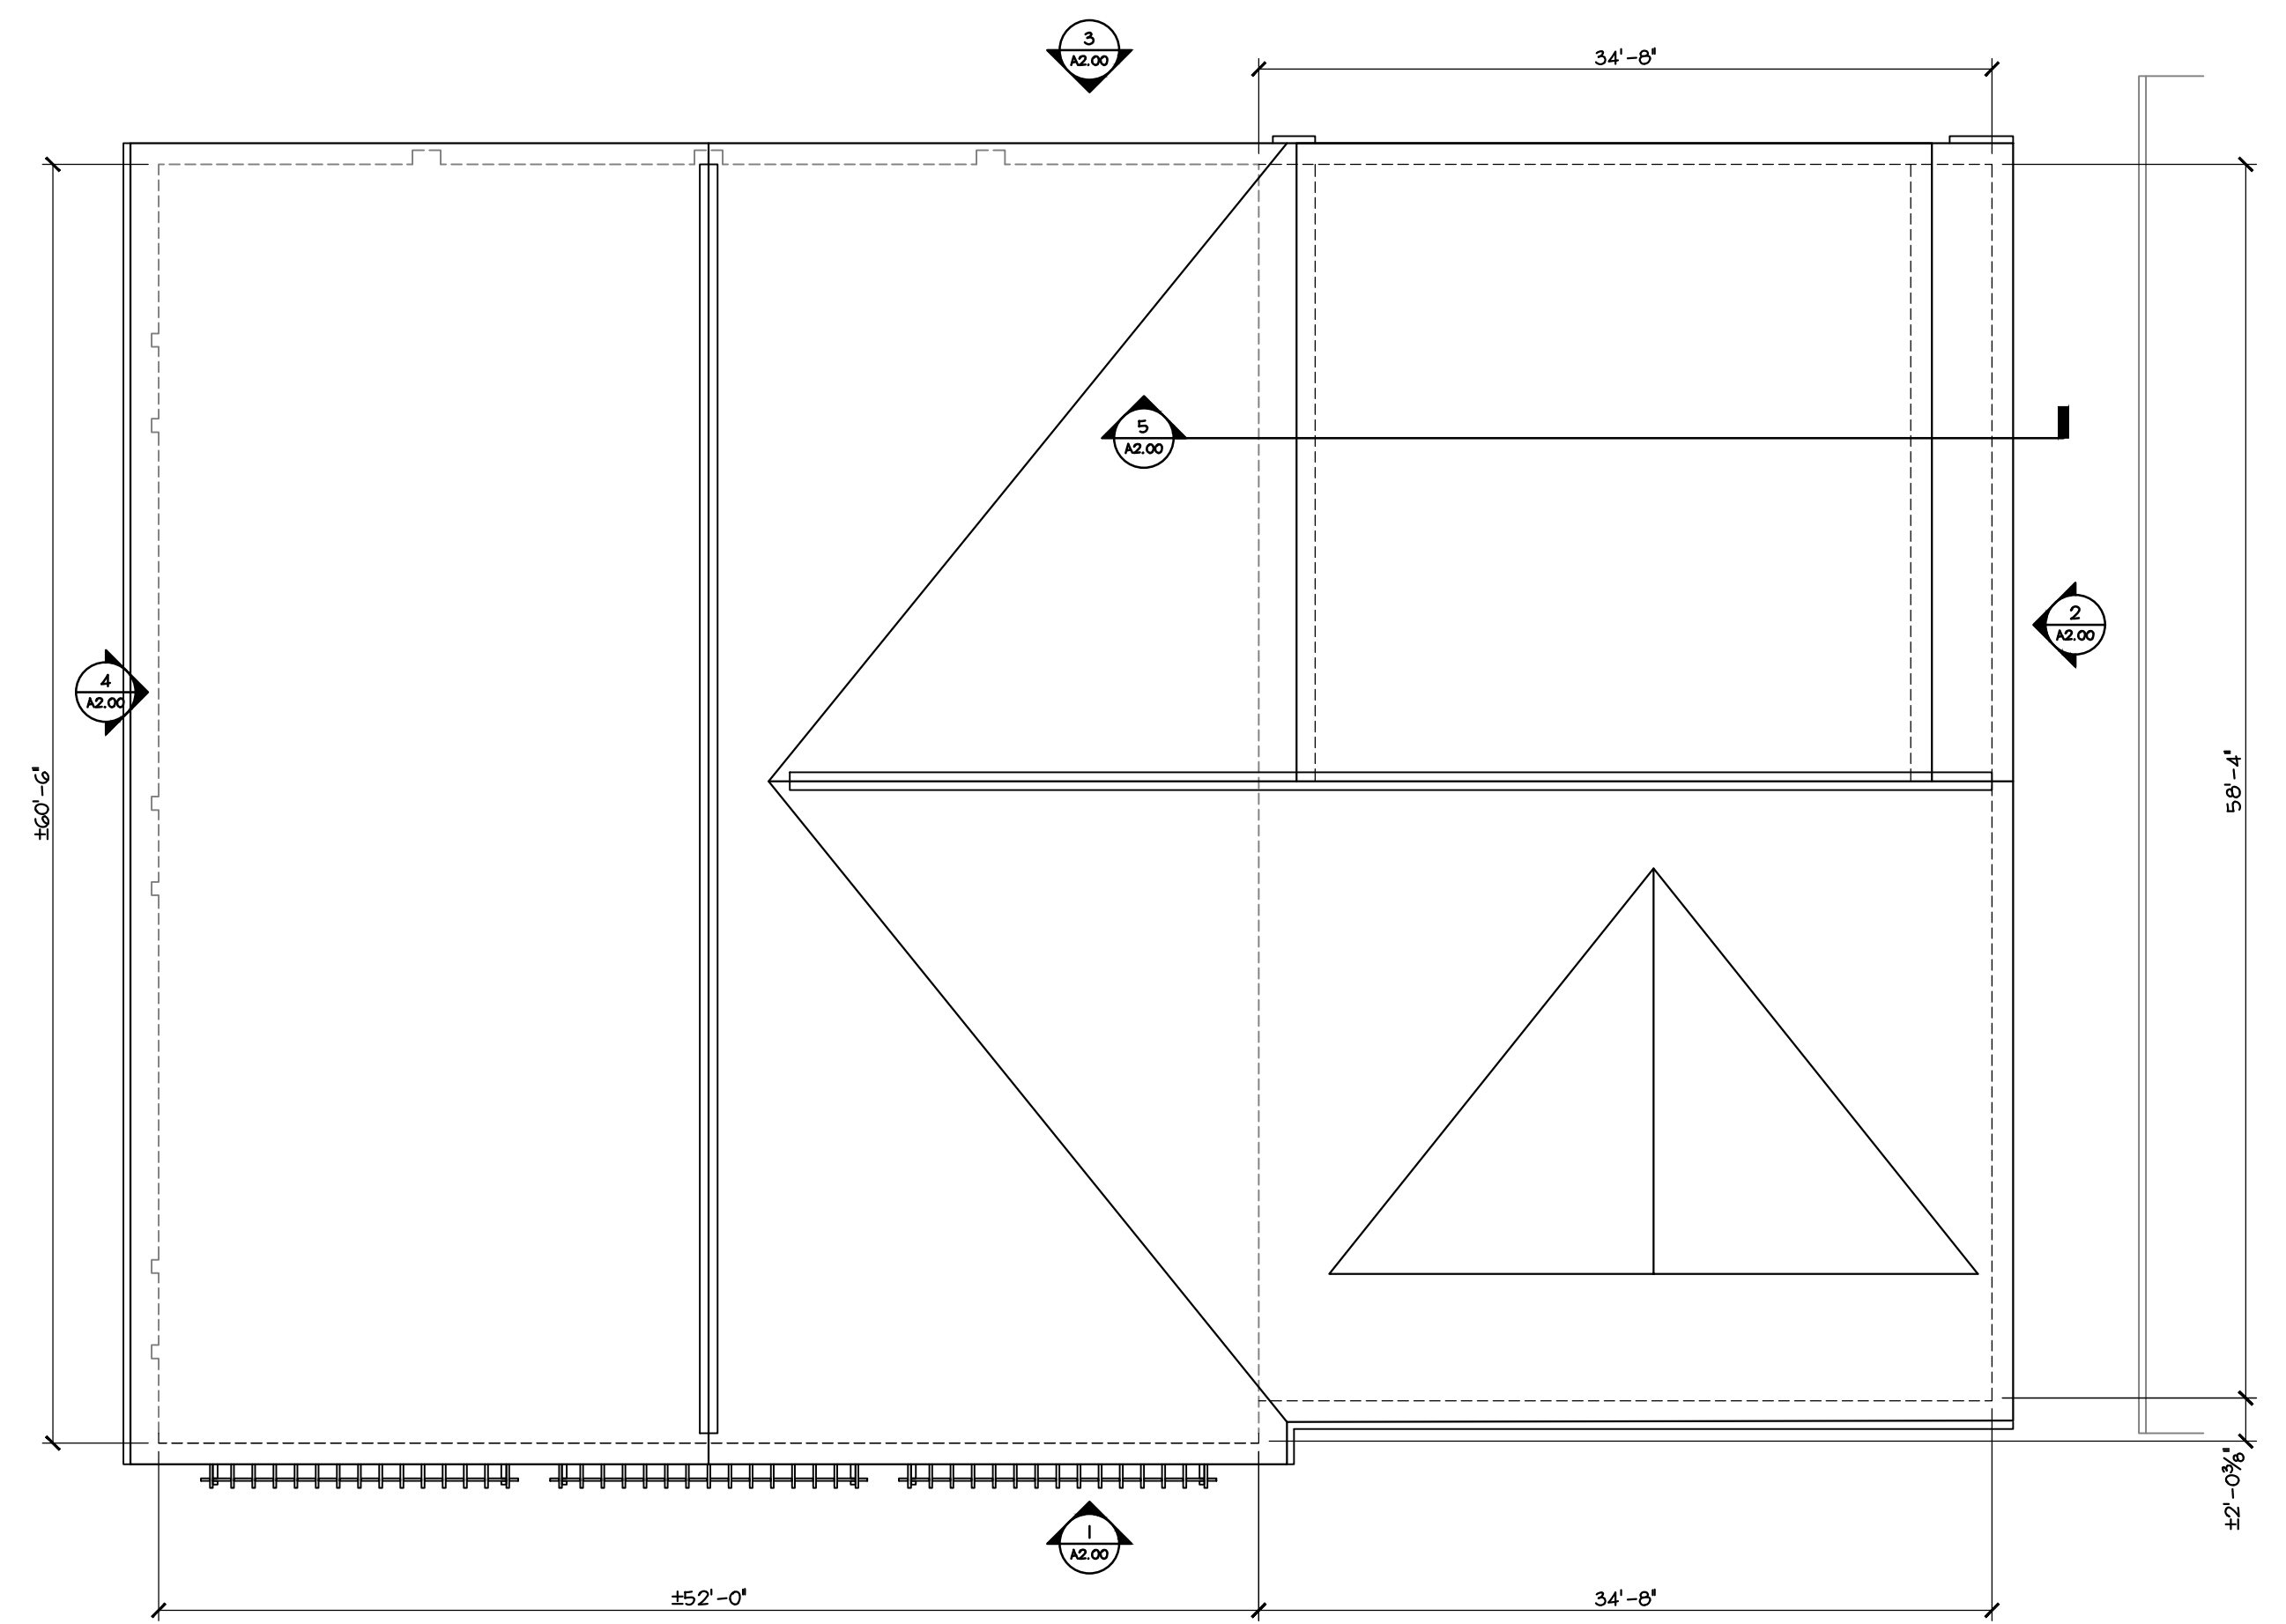

**3 ROOF PLAN**  
SCALE: 1/8" = 1'-0"

PROJECT

**PRESTO VFD  
ADDITION AND  
RENOVATION**

OWNER

**PRESTO VFD  
STATION 125**

PROJECT NUMBER  
R21-150-01

ISSUED FOR  
COST ESTIMATE SET

ISSUE DATE  
MAY 9, 2022

SHEET NAME  
**FIRST FLOOR,  
SECOND  
FLOOR, AND  
ROOF PLAN**

SHEET NUMBER

**A1.00**


P:\150 - Presto VFD\R21-150-01 - Presto VFD Addition & Renovation\Drawings\Sheet\A1.00.dwg, Date: 5/18/2022 4:00:04 PM, Plotted By: KEN SCHUBACK

# PRESTO VFD ADDITION AND RENOVATION

PREPARED FOR


**PRESTO VFD STATION 125**  
5228 THOMOS RUN ROAD  
PRESTO, PENNSYLVANIA 15142

**MAY 9, 2022**  
R21-150-01

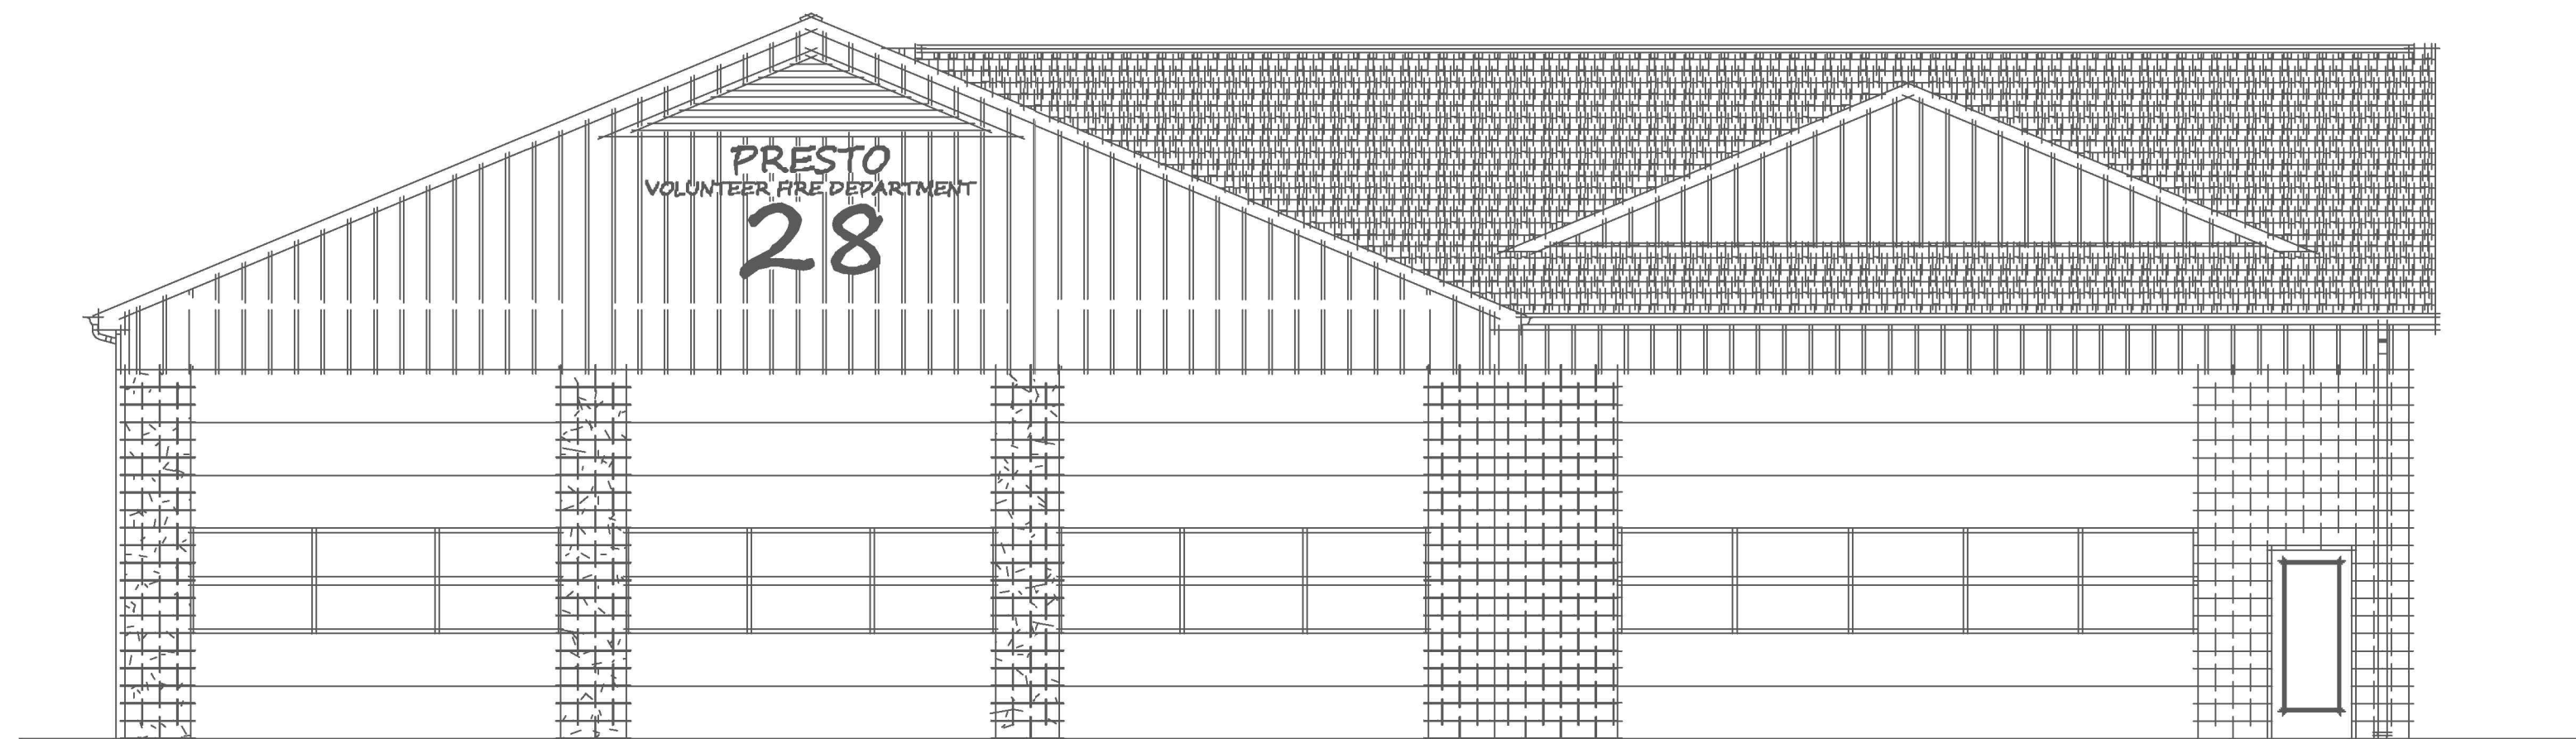

## PROGRESS SET

### SITE LOCATION

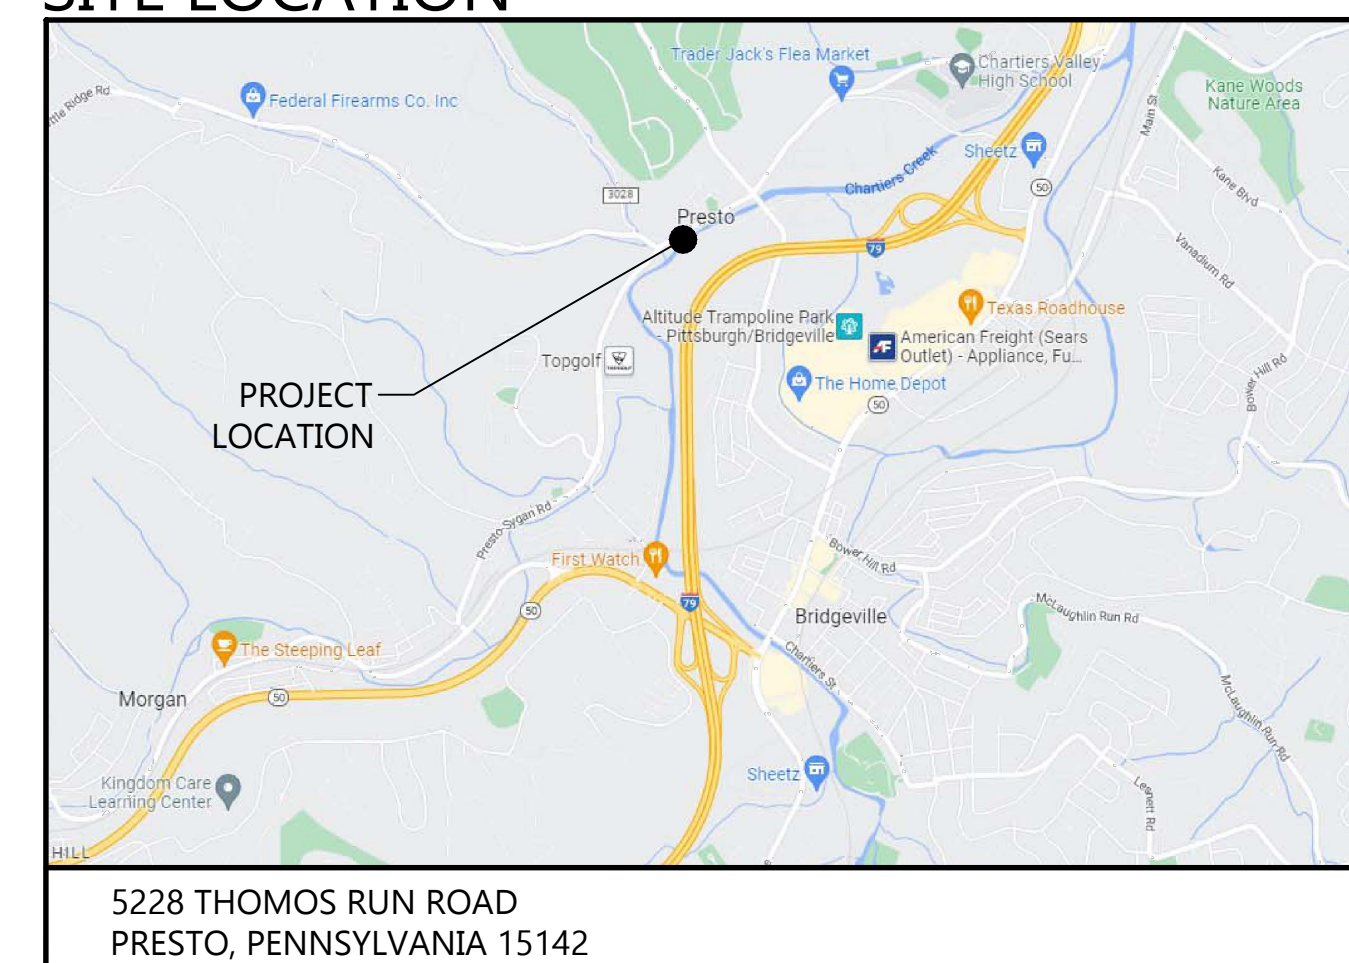

### DRAWING LIST

G0.01	COVER SHEET
<b>Civil</b>	
C0.00	SITE NOTES
C0.01	EXISTING SITE PLAN
C1.00	NEW SITE PLAN
C1.10	E&S PLAN
C1.20	PCSM PLAN
C1.30	UTILITY PLAN
C1.40	GRADING PLAN
C5.00	SITE DETAILS
C5.01	SITE DETAILS
C5.02	UTILITY DETAILS
C5.03	UTILITY DETAILS
C5.10	E&S DETAILS
C5.11	E&S DETAILS
C5.20	PCSM DETAILS
C5.21	PCSM DETAILS
<b>Architectural</b>	
A1.00	FIRST FLOOR, SECOND FLOOR, AND ROOF PLAN
A2.00	ELEVATIONS AND SECTIONS

### Structural

S1.00	FOUNDATION PLAN
S1.01	SECOND FLOOR AND ROOF FRAMING PLANS
S2.01	GENERAL NOTES
S2.02	TYPICAL DETAILS
S3.01	FOUNDATION SECTIONS AND DETAILS

### Mechanical

M0.01	HVAC - SYMBOLS ABBREVIATIONS
M2.01	HVAC - FIRST FLOOR PLAN
M2.02	HVAC - SECOND FLOOR PLAN

### Plumbing

P2.00	PLUMBING - FOUNDATION PLAN
P2.01	PLUMBING - FIRST FLOOR PLANS
F2.02	SECOND FLOOR PLAN

### Electrical

E0.01	ELECTRICAL - LEGEND
E0.02	ELECTRICAL - SPECIFICATIONS
E0.03	ELECTRICAL - SPECIFICATIONS
E1.01	ELECTRICAL - FIRST FLOOR DEMO PLAN
E2.01L	ELECTRICAL - FIRST FLOOR LIGHTING PLAN
E2.01P	ELECTRICAL - FIRST FLOOR POWER PLAN
E2.02L	ELECTRICAL - SECOND FLOOR LIGHTING PLAN
E2.02P	ELECTRICAL - SECOND FLOOR POWER PLAN
E3.01	ELECTRICAL - RISER DIAGRAMS
E3.02	ELECTRICAL - RISER DIAGRAMS
E4.01	ELECTRICAL - DETAILS
E5.01	ELECTRICAL - SCHEDULES

**SLEIGHTER**  
DESIGN

UNIVERSITY BUSINESS PARK  
1060 EBERLY WAY  
LEMONT FURNACE, PA 15456  
724.438.4010  
WWW.SLEIGHTERDESIGN.COM